



MAPP. 158 MAPP. 185

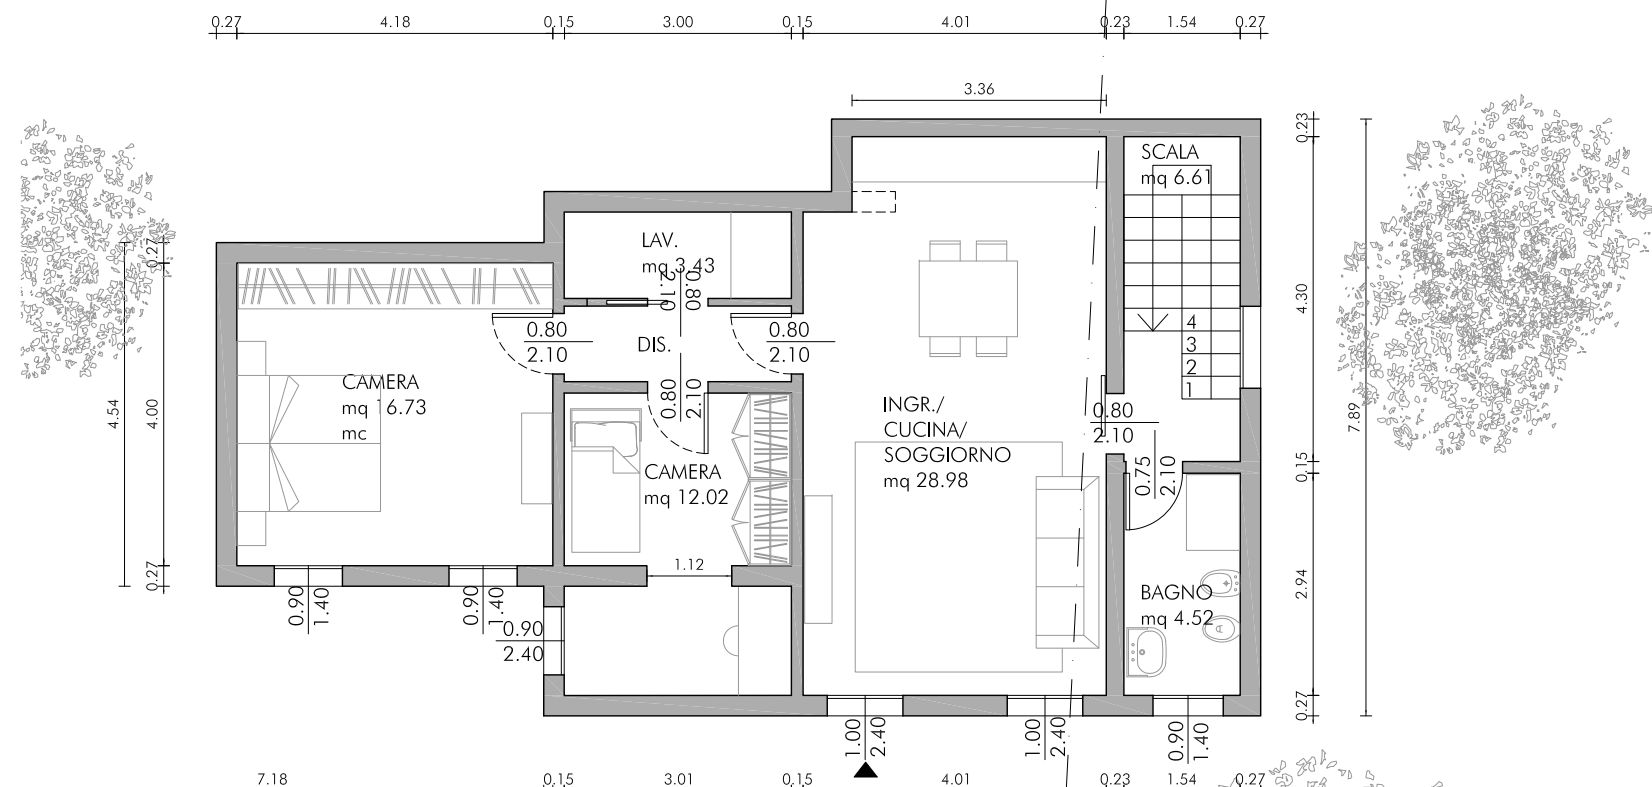


PIANO TERRA
h: 2.80 m

MAPP. 158 MAPP. 185

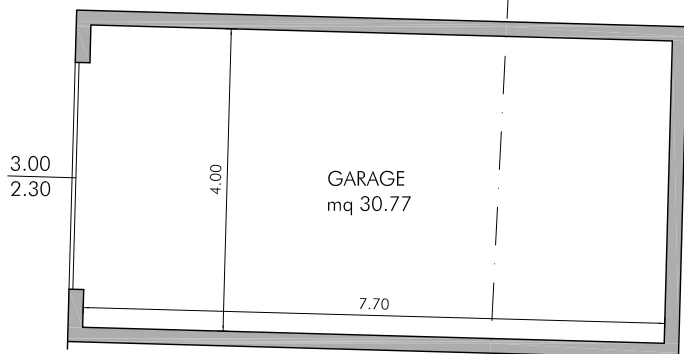

PIANO TERRA
h: 2.40 m

MAPP. 158 MAPP. 185

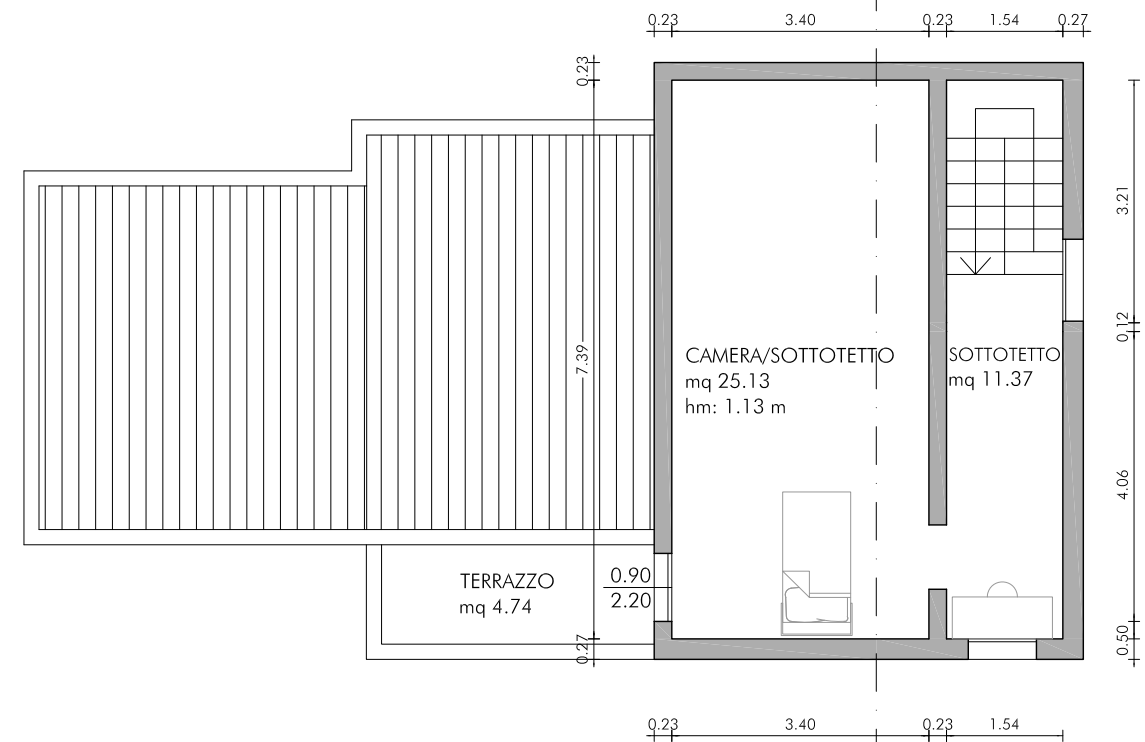

PIANO PRIMO